

**GORDON**  
COMMERCIAL REAL ESTATE BROKERAGE

**FOR LEASE: SECOND FLOOR OFFICE SPACE IN NORTH BERKELEY**  
**2095 Rose Street: Suites 201A, 201B, 201C, Berkeley, CA**



**CONTACT: KEVIN GORDON**

510 898-0513 • [kevin@gordoncommercial.com](mailto:kevin@gordoncommercial.com) • DRE# 01884390

### WELL-MAINTAINED BUILDING WITH NATURAL LIGHT AND HIGH CEILINGS

#### SUITE 201A

SIZE: ± 2,245 RSF

#### SUITE 201B

SIZE: ± 1,545 RSF

#### SUITE 201C

SIZE: ± 2,592 RSF

#### LEASE RATE

\$2.00 psf/month IG

- Various configurations and spaces
- Shared conference room, kitchenette, and common areas
- Operable front windows, HVAC, shared restroom
- Sonic/fiber available
- Covered parking across the street (additional charge)
- Nearby street parking
- **Zoned: C-NS (North Shattuck Commercial)**
- Join building co-tenants Better Homes and Gardens, The Bar Method, and second floor professional businesses
- Across from Safeway, UPS Store, Copy Central, and CVS
- Steps to Post Office, Chez Panisse, Grégoire, The Cheese Board, Lo Coco's, Saul's Deli, and the original Peet's Coffee, and a weekly Farmer's Market (every Thursday)
- Amid artisan shops, jewelers, and galleries
- Outstanding public transportation with AC Transit, BART, Bikeshare
- 15 minute walk to Downtown BART; 17 minute walk to UC Berkeley



Walk Score  
95




Bike Score  
91




Near Popular  
Eateries

ON THE EDGE OF NORTH SHATTUCK'S GOURMET CORRIDOR, NEAR RESTAURANTS TOPPING NATIONWIDE "BEST OF" LISTS



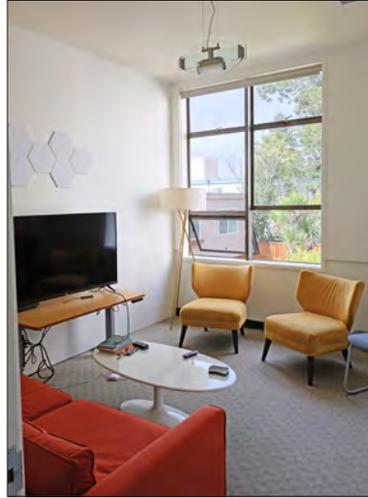

-  SUITE 201A
-  SUITE 201B
-  SUITE 201C
-  SHARED SPACE

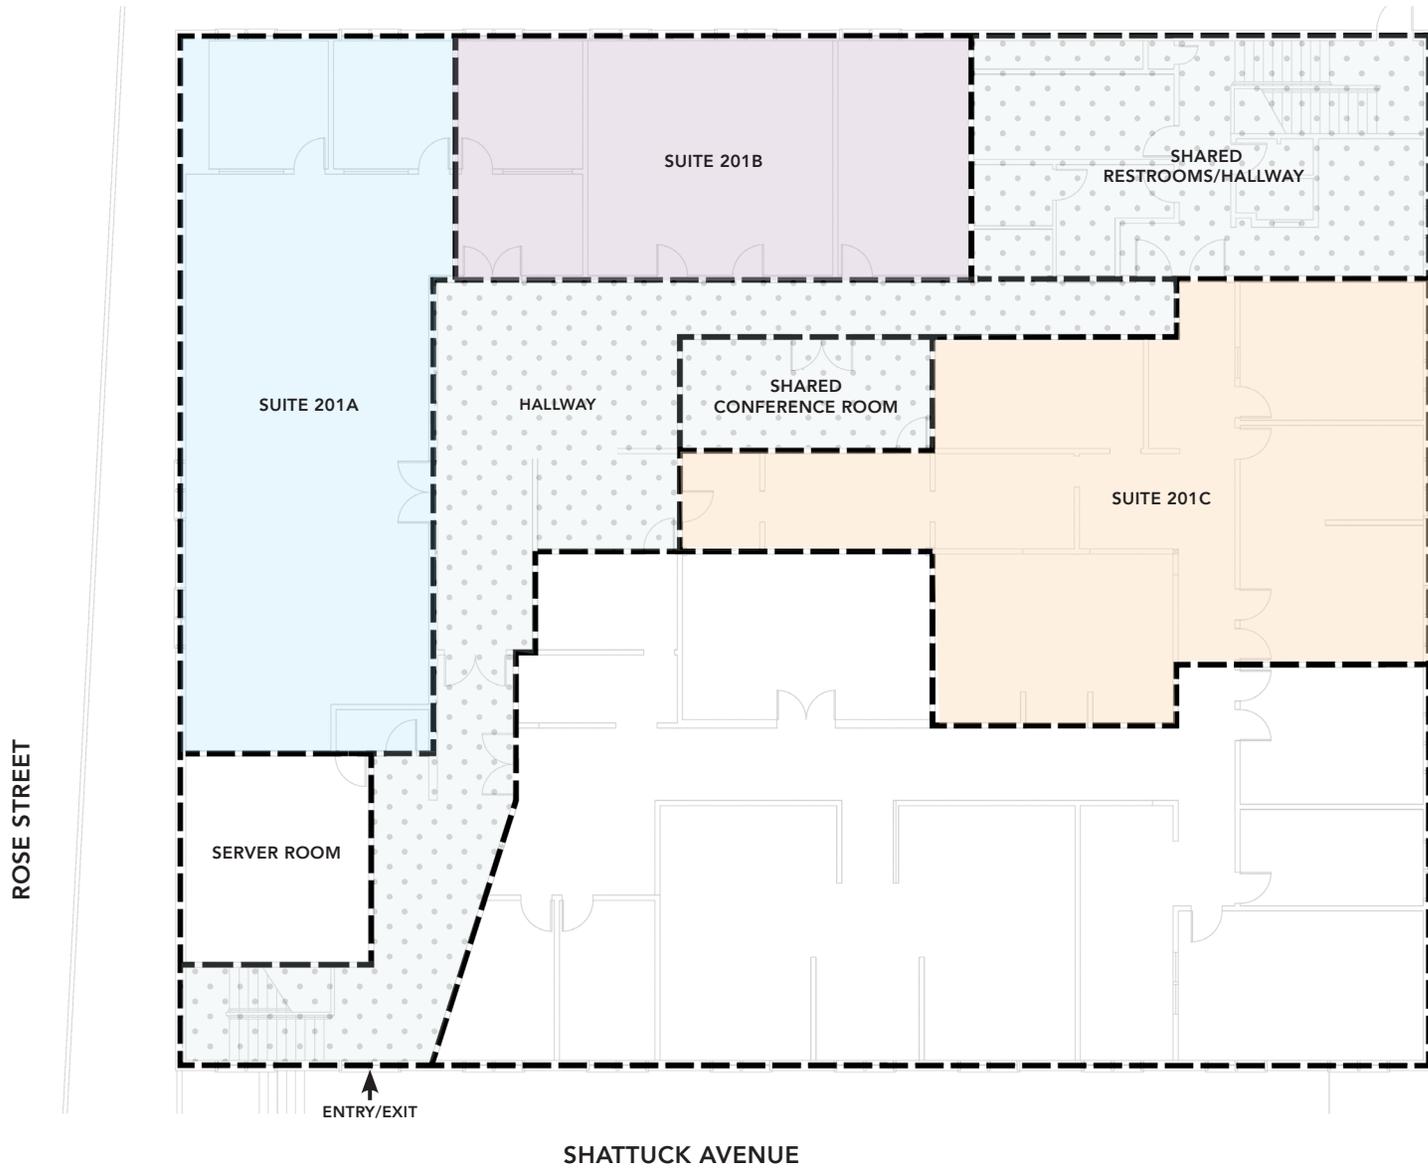

THIS DRAWING IS NOT TO SCALE, AND IS INTENDED TO BE USED AS AN AID FOR PLANNING. THOUGH CARE WAS TAKEN IN DRAWING THIS FLOOR PLAN, ACCURACY IS NOT GUARANTEED.

## SITUATED IN NORTH BERKELEY'S WORLD-RENOWNED CULINARY NEIGHBORHOOD



### RESTAURANTS, CAFÉS AND BARS

Chez Panisse	Crepevine	Comal
The Cheese Board	Lo Coco's	Ippudo
Masse's Pastries	Peet's Coffee	Jupiter Brewpub
Grégoire Restaurant	Tigerlily	Gather
Via Del Corso	The Local Butcher Shop	Eureka!
Epicurious Garden Food Hall	Sweetgreen	Bobby G's Pizzeria
Saul's Deli	Asha Tea House	Agrodolce Osteria
Cafenated Coffee Company	Victory Point Cafe	Spats
Fava	Guerilla Cafe	Chipotle
Caravaggio Gelateria Italiana	Tender Greens	Blue Bottle Coffee
Triple Rock Brewery	Berkeley Social Club	Starbucks
Cupcakin' Bake Shop	Revival Bar + Kitchen	Tender Greens

### RETAIL

Andronico's Market  
Books Inc.  
Safeway  
CVS  
Walk Shop Shoes  
A Priori Gift Shop  
Healthy Spot Pet Store  
Dimples Children's Clothing  
UPS Store  
Target  
Mike's Bikes of Berkeley  
Trader Joe's  
Half Price Books  
Lulu's Cyclery  
Ace Hardware  
FedEx Ship Center  
Lhasa Karnak Herb Company  
Berkeley Ace Hardware

### ENTERTAINMENT

Berkeley Repertory Theatre  
Aurora Theatre Company  
Freight & Salvage  
UC Theatre  
The Marsh Arts Center  
The Greek Theatre  
Berkeley Art Museum and Pacific Film Archive (BAMPFA)

### FITNESS

The Bar Method  
YMCA  
Pure Barre  
Yoga Kula  
Cyclebar  
Benchmark Climbing Gym  
CorePower Yoga



# GORDON

COMMERCIAL REAL ESTATE BROKERAGE

## 2095 ROSE STREET: SUITES 201A, 201B, 201C, BERKELEY, CA NEIGHBORHOOD

- Less than 1/2 mile to Downtown Berkeley, and 5 blocks to UC Berkeley campus with over 62,000 daily population
- Less than 1 mile from Solano Avenue shopping district
- Steps away from many artisan shops, boutiques and popular eateries
- Neighboring businesses include: Chez Panisse, The Cheese Board, Fava, Crepevine, Grégoire, Via Del Corso, Andronico's, Saul's Deli, Books Inc, A Priori Gift Shop, Masse's Pastries, Lo Coco's, and Epicurious Garden
- 1 block to Walnut Square with several unique stores, and the original Peet's Coffee
- Amidst many offices and services such as printing, banks, US Post Office, FedEx Ship Center, and UPS Store
- Easy walk to numerous world-class theatre, arts, live music and sports venues

### DEMOGRAPHICS

	1 MILE	3 MILE
Population	51,628	203,610
Households	21,019	84,957
Average HH Income	\$114,923	\$141,749
Daytime Employees	27,941	136,701

(Source: CoStar)



The information contained herein has been provided by the owner of the property or other sources we deem reliable. We have no reason to doubt its accuracy, but we cannot guarantee it. All information should be verified prior to leasing.